


3. REGLEMENTARI TEHNICO-EDILITARE

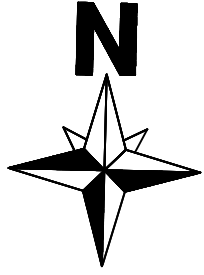

UTR 29a "P" P+1	50%
	0.7

UTR 29 "L" P,P+1,P+2	35%
	0.7

UTR 29a1 "TEa" P,P+1	50%
	1.0


UTR 29a "P" P+1	50%
	0.7

UTR 29a1 "TEa" P,P+1	50%
	1.0

UTR 29a "P" P+1	50%
	0.7

UTR 29 "L" P,P+1,P+2	35%
	0.7

UTR 29 "L" P,P+1,P+2	35%
	0.7

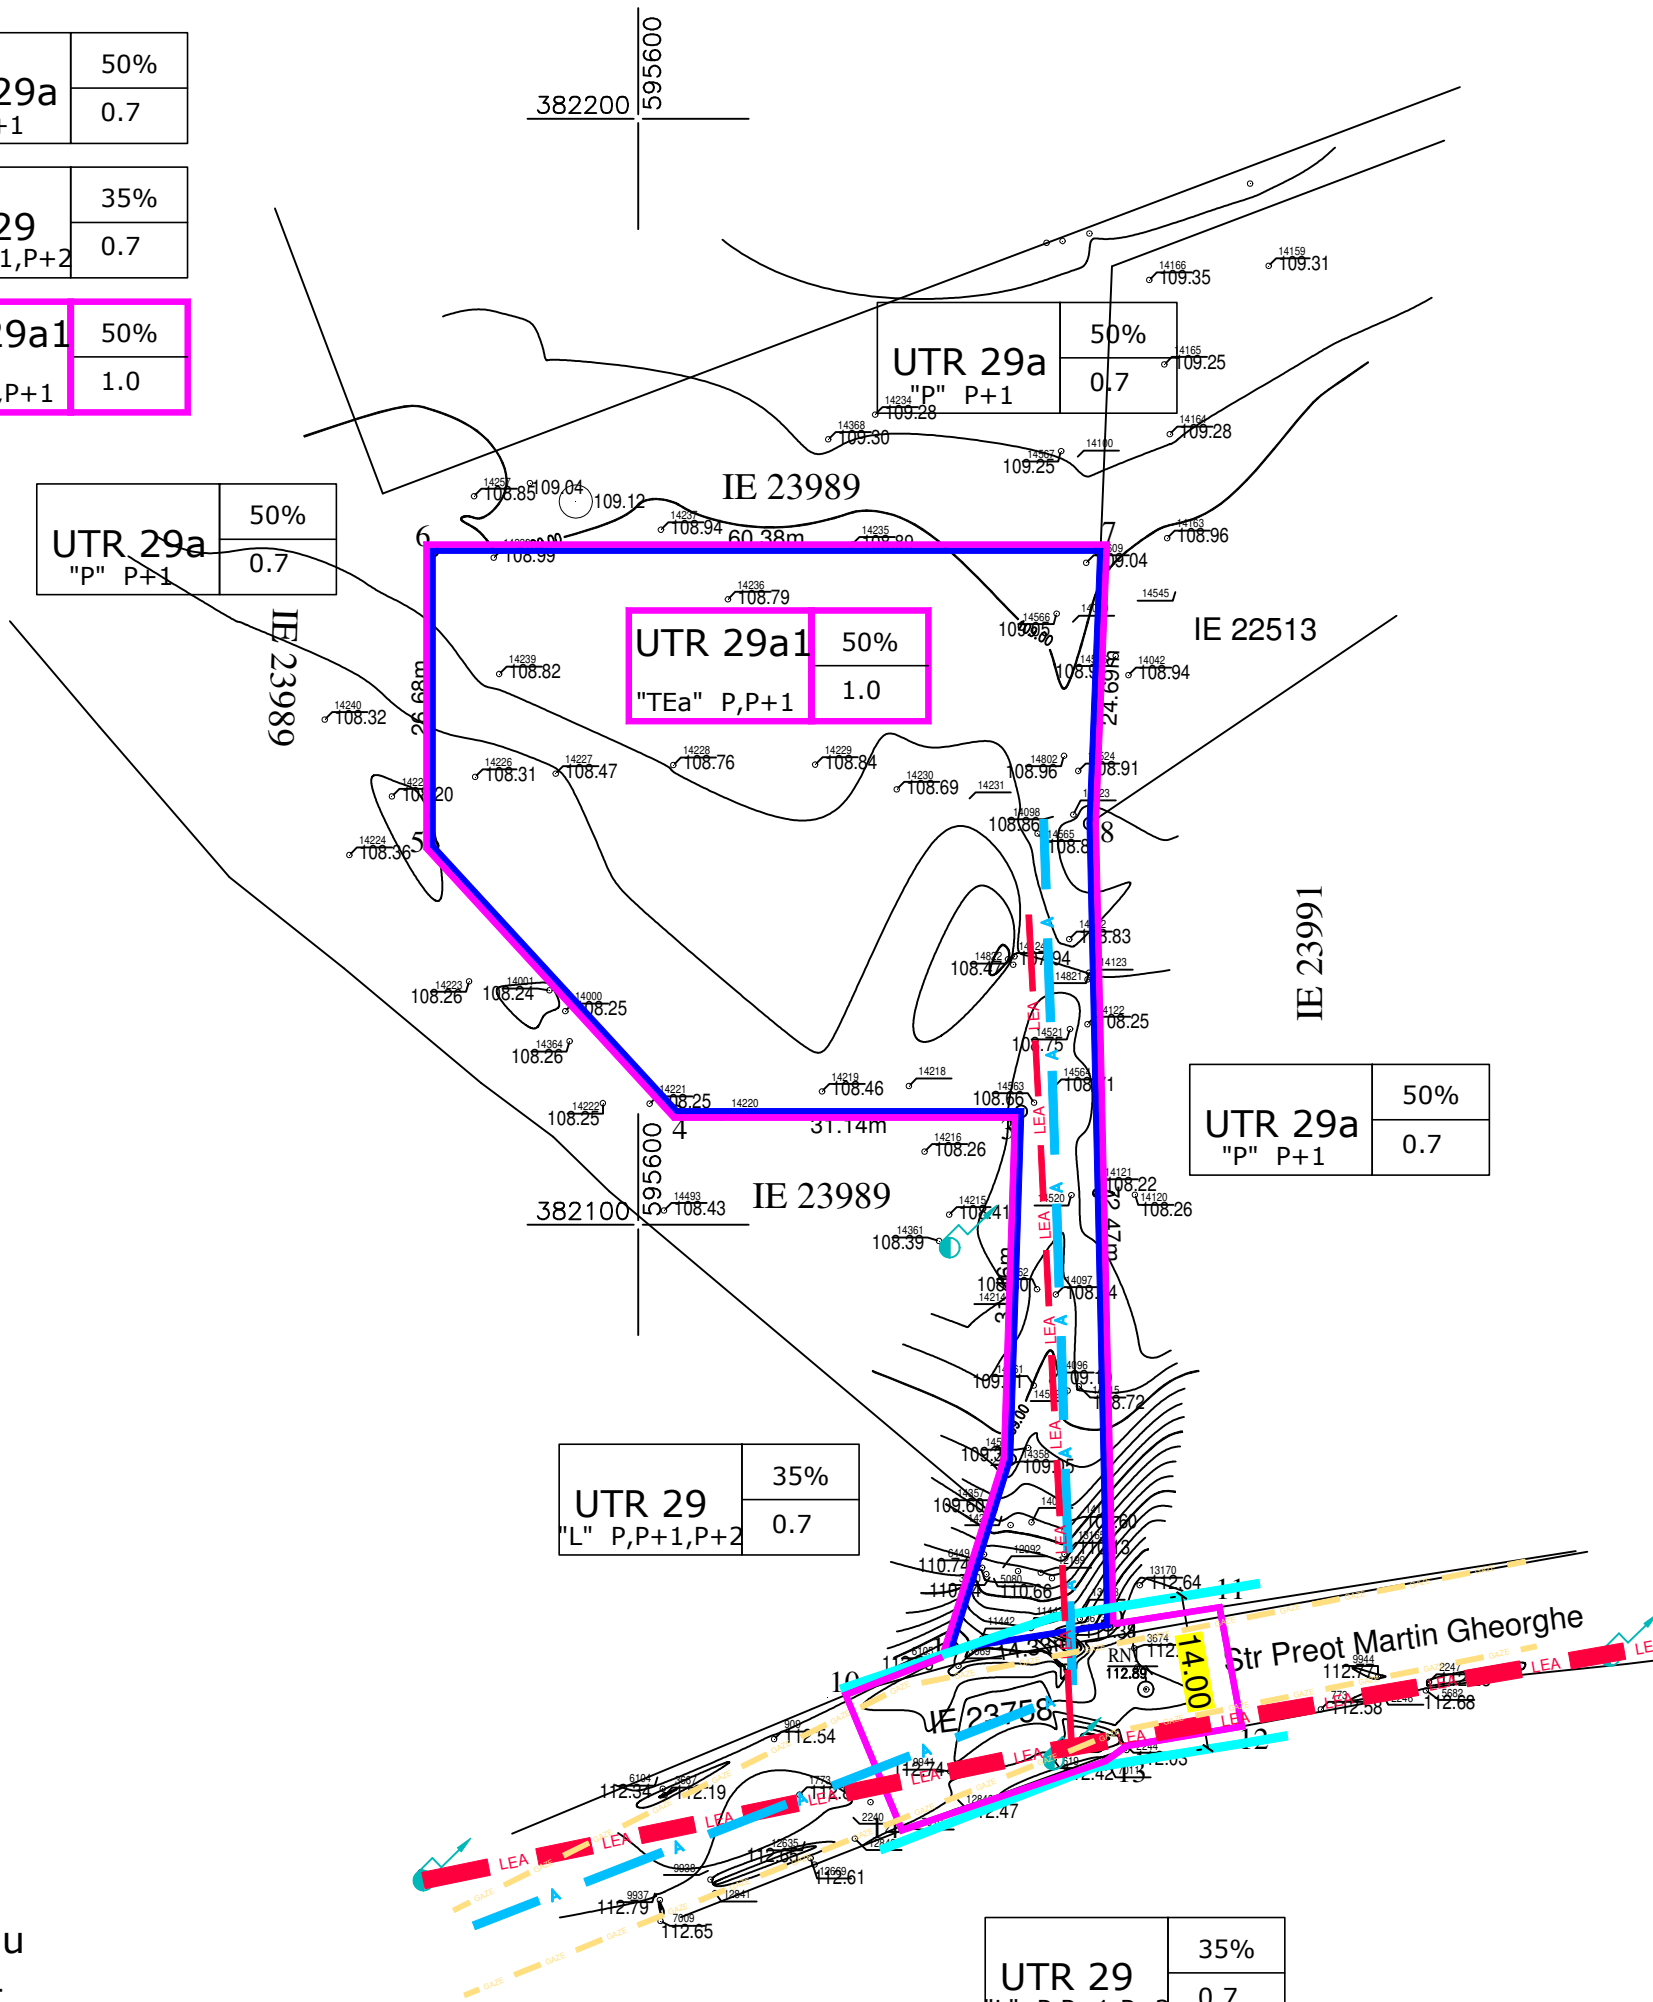

LEGENDA

LIMITE

- █ Zona de studiu
- █ Amplasament
- █ Aliniament cf doc urb aprobate

ECHIPARE EDILITARA- existent

- █ LEA LEA 0.4kV
- █ Conducta gaze naturale

ECHIPARE EDILITARA- propus

- █ LEA
- █ Retea apa

	PROIECTANT S.C. ARHIZANE PLAN S.R.L. PLOIESTI str. Rudului 76 tel. 0745-681184		L.S. 	BENEFICIAR: COM. ALBESTI PALEOLOGU 	PROIECT
	CALITATEA	NUME			SEMNATURA
SEF PROIECT	arh. Andreea Aluchi		DATA mai2024	REGLEMENTARI TEHNICO-EDILITARE	PLANSA 3.
PROIECTAT	arh. Andreea Aluchi				
DESENAT	arh. Andreea Aluchi				